



Do not scale. Figured dimensions only to be taken from this drawing. Check dimensions on site and report discrepancies to the architect. This drawing is protected by copyright.

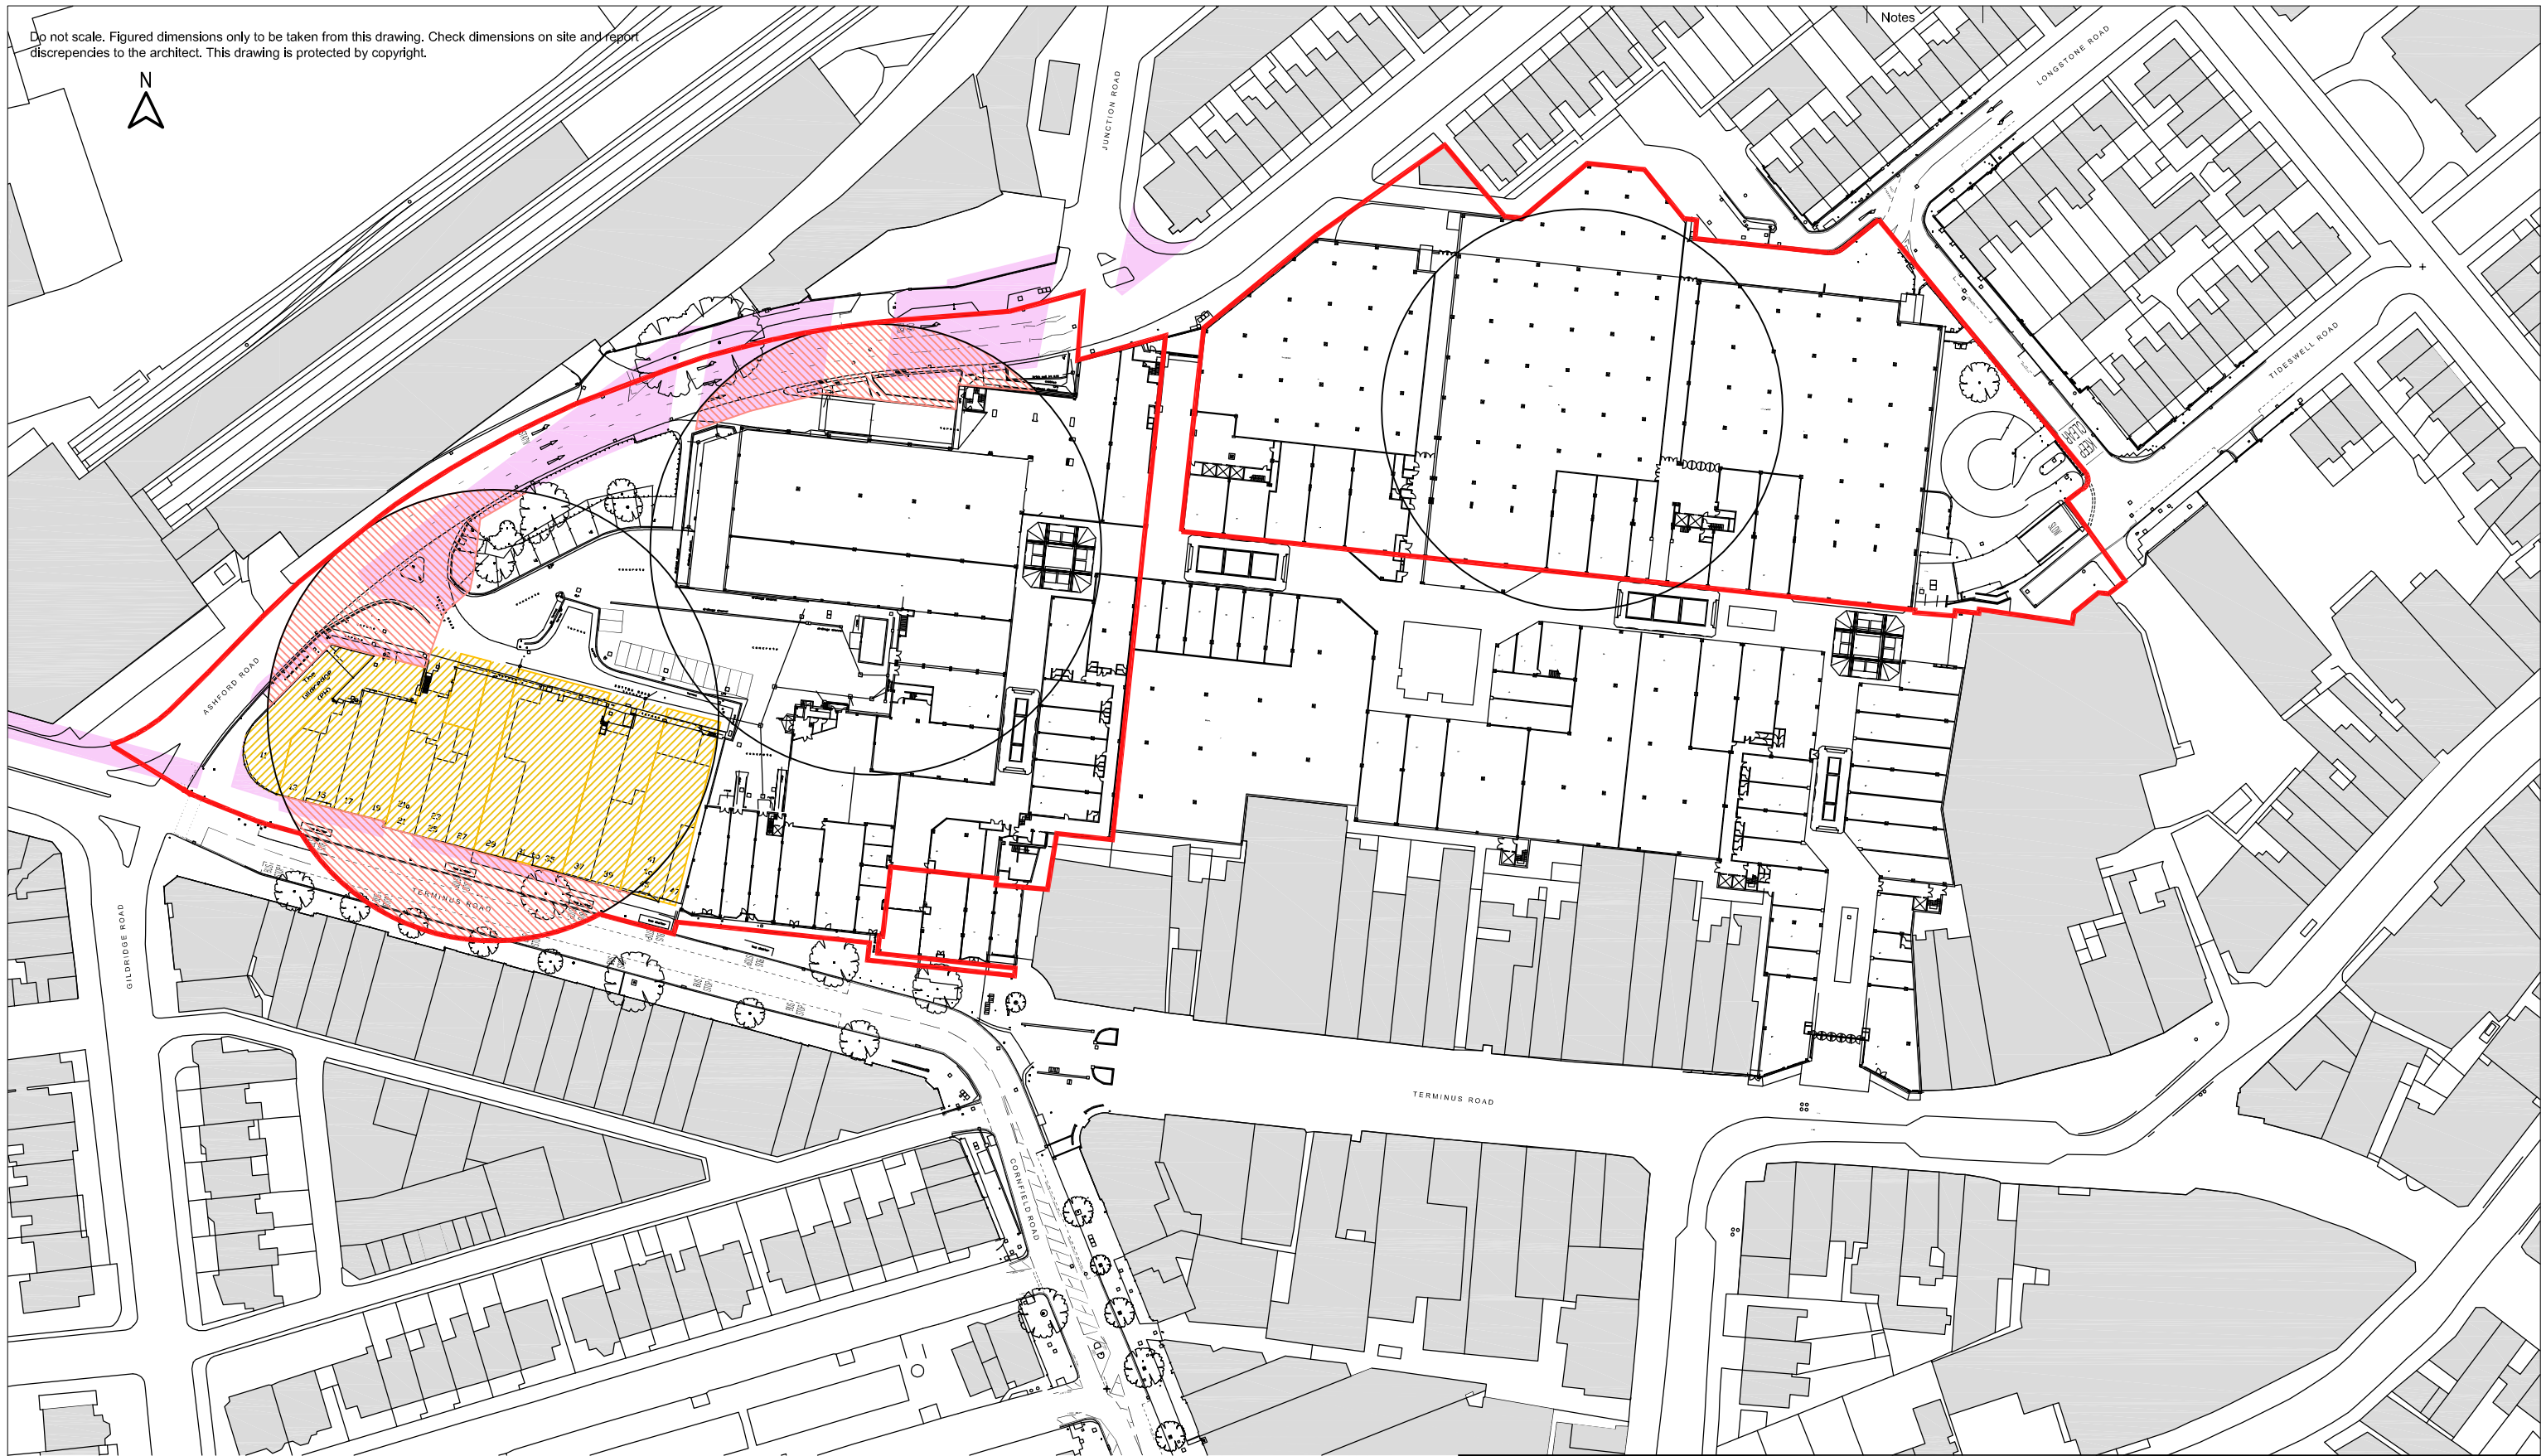


Legend

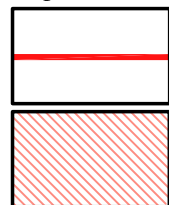

Area Subject to Potential CPO

Craneage Oversailing

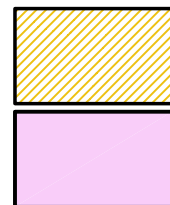

Land Outside PRLP Ownership

County Council Ownership

FIRST ISSUE	FIRST ISSUE	##.	##.	DD.MM.YY
Revisions		Drawn	Checked	Date

Project  
**Arndale Centre Extension  
Eastbourne  
LGIM**

Drawing  
**Appendix 1 Area Subject to Potential CPO**

tp bennett architects  
architecture  
design  
planning

tp bennett LLP, One America Street, London SE1 0NE  
t. 020 7208 2000 f. 020 7208 2020 www.tpbennett.co.uk

Drawn	Checked	Date	Scale @ A3	CAD Files
JP	SB	26.03.12	1:1250	
Project	Series	Ext	Drawing No.	Rev
E1008	E 0		201	P1