


Railway Quay

SCALE  
1:2,500

PLAN

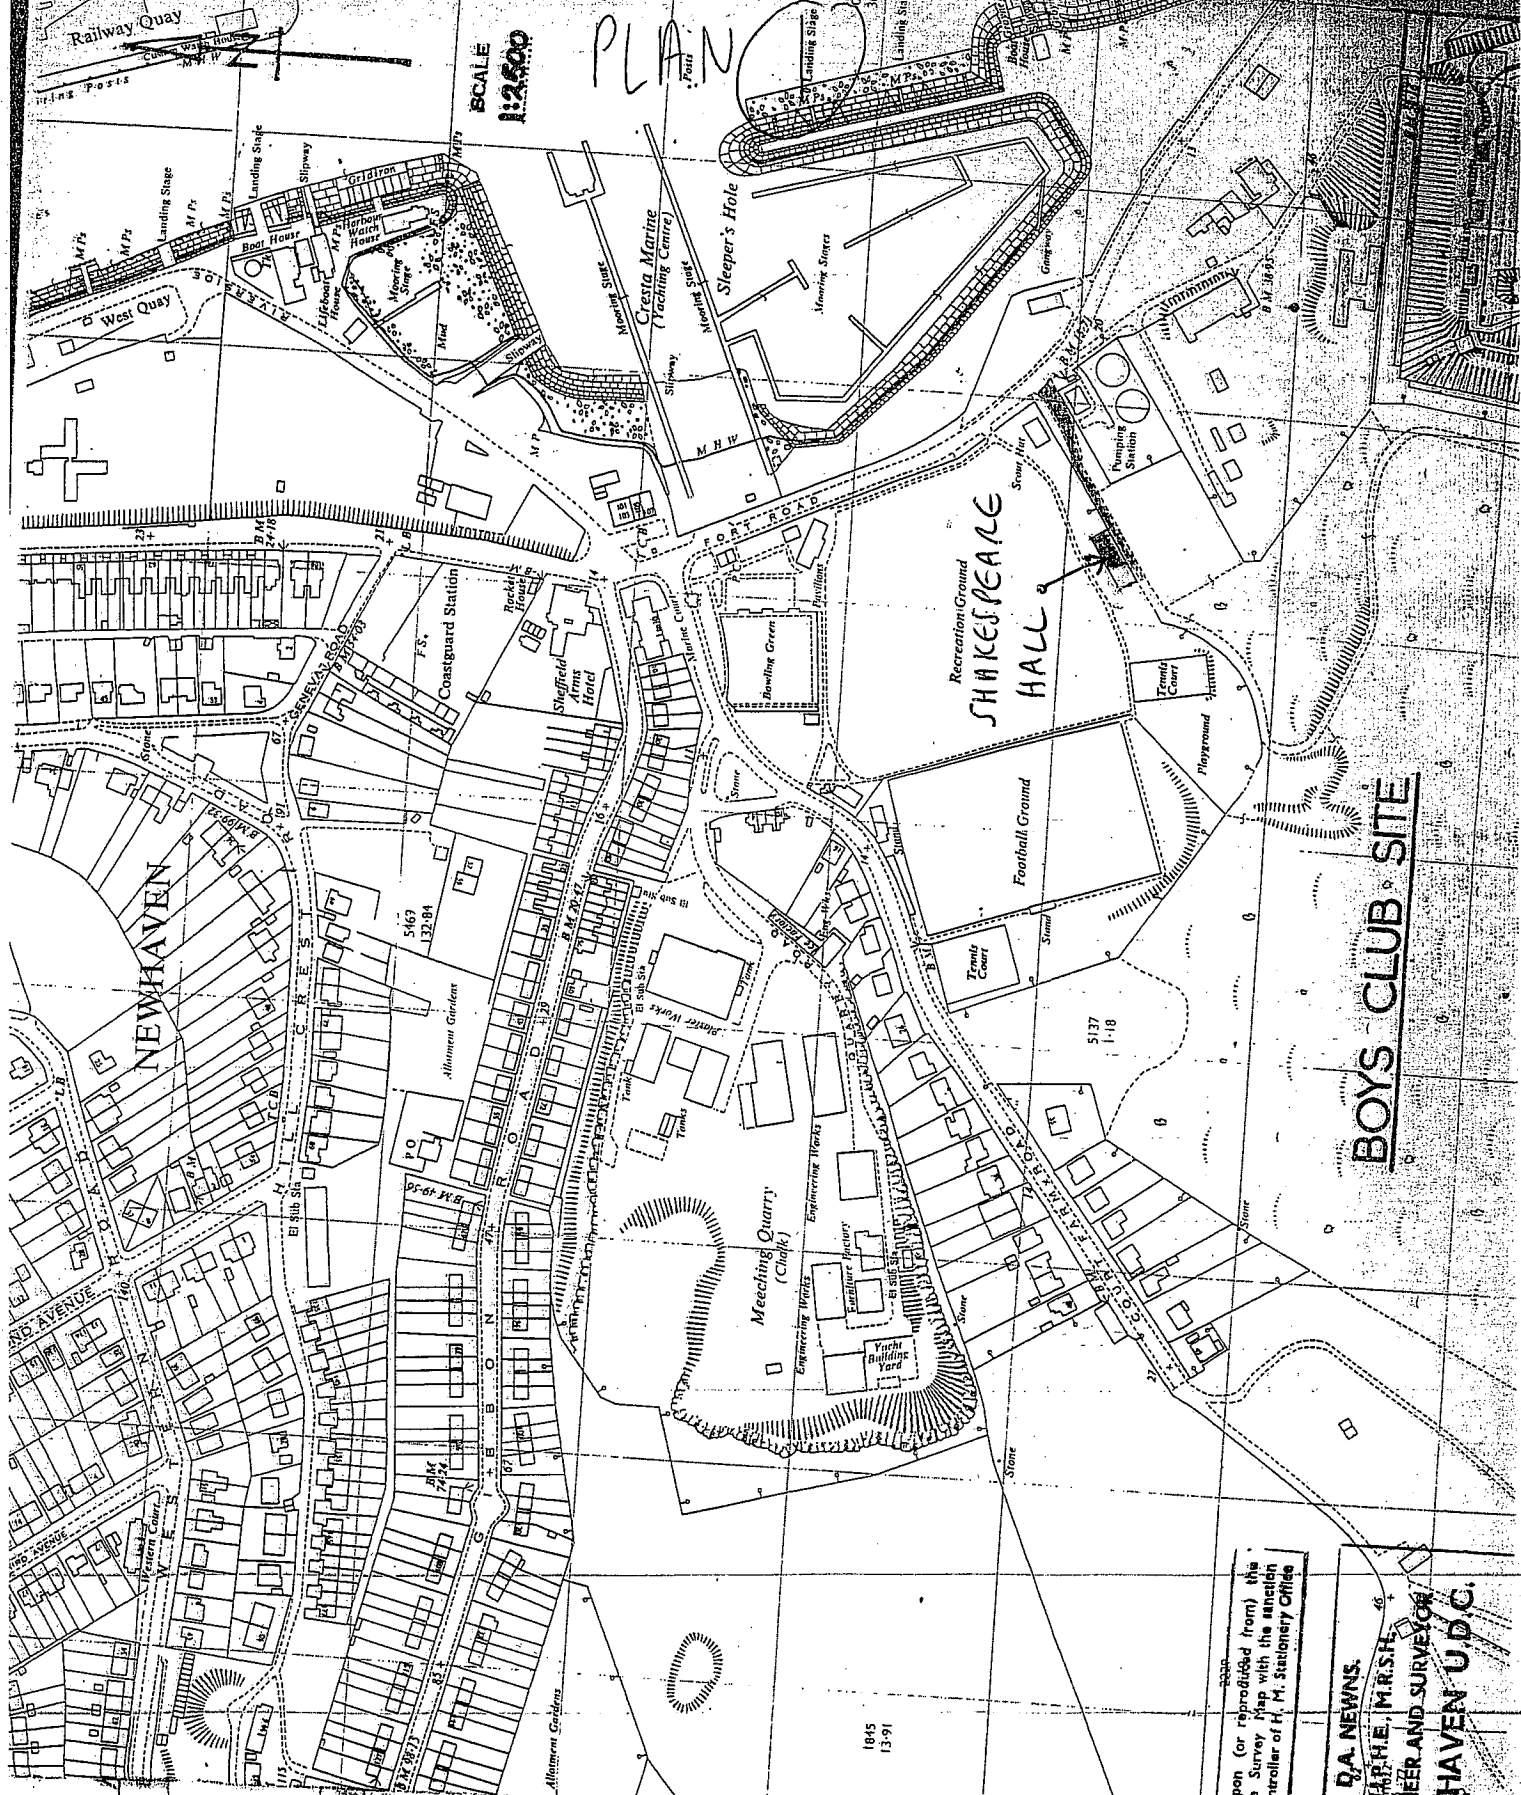


Based upon (or reproduced from) the  
 Ordnance Survey Map with the sanction  
 of the Controller of H. M. Stationery Office

**D.A. NEWNS,**  
**M.A.P.H.E., M.R.S.F.E.,**  
**CIVIL ENGINEER AND SURVEYOR**  
**NEWHAVEN U.D.C.**

1845  
 13-91

# PLAN (2)

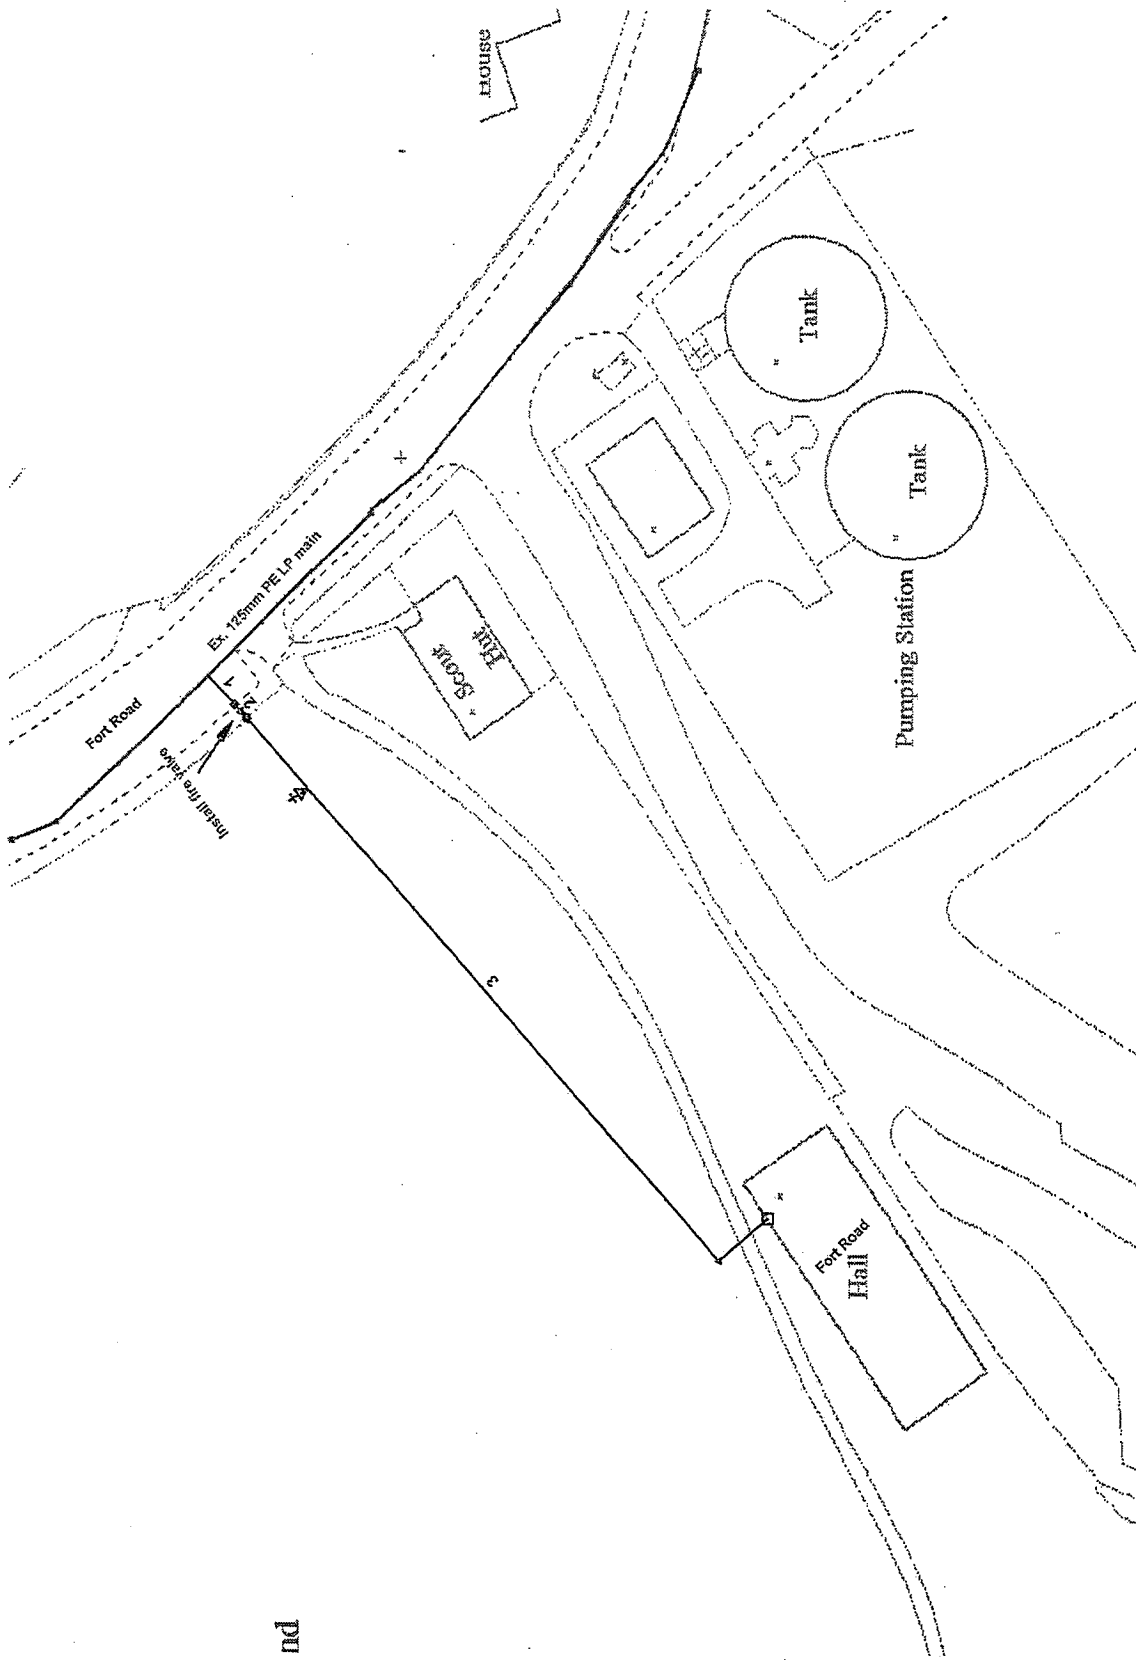

<b>Drawing Key:</b>	
LP Main:	MP Main:
MP Main:	MP Main:
Proposed Service:	Proposed Termination:
Pipes To Be Abandoned:	Cap End:
Change Of Diameter:	Governor:
Value:	

Designed By: VP70901  
 Date: 05/09/2011  
 Drawing Number:  
 Scale: 1:500 @ A3, 297 x 420 mm.  
 From existing 125mm PE LP main in roadside road, lay a new 63mm PE LP main across public road/footpath, entering the site of Shakespear Hall. With a transition from 63mm PE to 32mm PE, terminating externally in Sami Concealed meter box with a 3/4" ECV.

**SGN Connections**  
 Scotia Gas Networks Company  
 St. Lawrence House  
 Station Road  
 Hatfield, Surrey

**Reference: 323528**  
 Site Address:  
 Shakespear Hall  
 Fort Road  
 East Surrey  
 BN9 8DL