



HIGH STREET

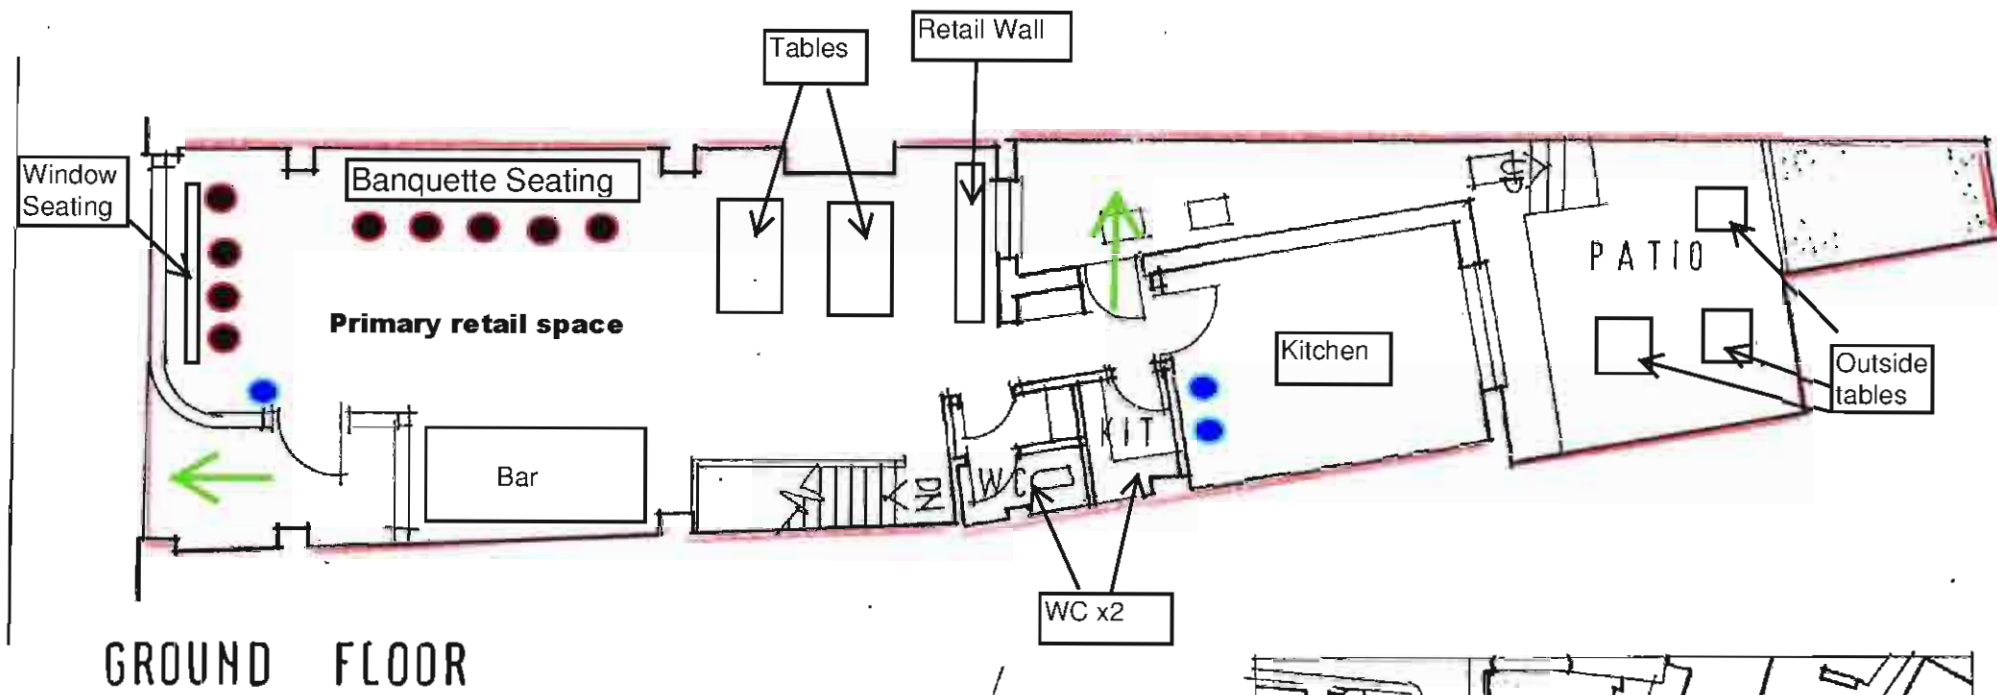

GROUND FLOOR

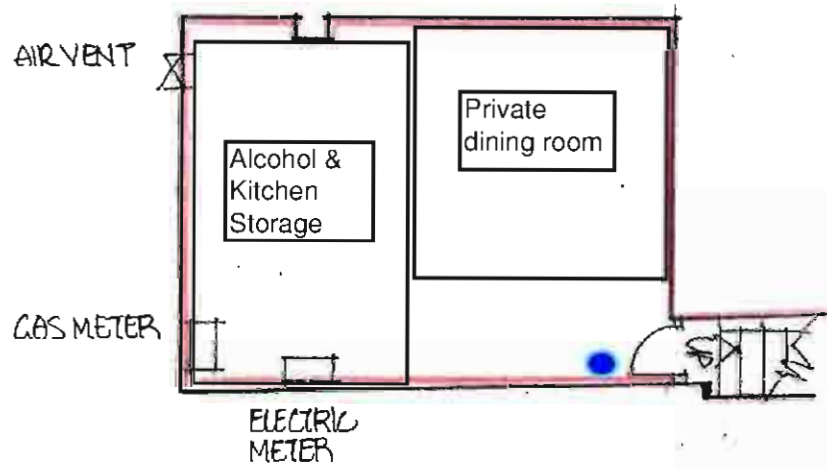


BASEMENT FLOOR




LOCATION PLAN 1:1250 scale

PREMISES AT 29 HIGH STREET • LEWES
 scale 1:100 at A3 original

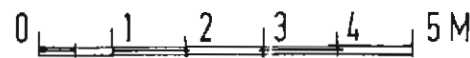

Legend

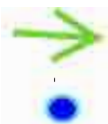

Exit route from building

Fire extinguisher