


NOTES  
Copyright and not to be reproduced without the consent of Holmes Miller.  
DO NOT SCALE: Use figured dimensions only.  
Holmes Miller accepts responsibility for this document only to the commissioning party and not to any other.  
Holmes Miller does not accept liability for accuracy or veracity of survey information provided by others and used in the preparation of this drawing. All vertical and horizontal dimensions and levels provided by Holmes Miller and based on the survey information provided by others must be checked and verified on site.

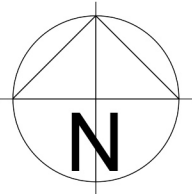


#	FIRST ISSUE	16.03.18 MN
REV	NOTES	DATE DRAWN



Architects

Holmes Miller  
CS.312, 27-31 Clerkenwell Close  
London EC1R 0AT  
T 020 3176 8109  
london@holmesmiller.com

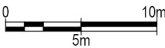


PROJECT	NEWHAVEN SQUARE
DRAWING	PROPOSED LEVEL 1 FLOOR PLAN
SCALE	1:500 @ A3
CHECKED	
NUMBER	4157-X009



Proposed Level 1 Floor Plan



# Proposed Level 2 Floor Plan

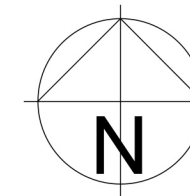


NOTES  
Copyright and not to be reproduced without the consent of Holmes Miller.  
DO NOT SCALE: Use figured dimensions only.  
Holmes Miller accepts responsibility for this document only to the commissioning party and not to any other.  
Holmes Miller does not accept liability for accuracy or veracity of survey information provided by others and used in the preparation of this drawing. All vertical and horizontal dimensions and levels provided by Holmes Miller and based on the survey information provided by others must be checked and verified on site.

#	FIRST ISSUE	16.03.18 MN
REV	NOTES	DATE DRAWN





Architects  
  
Holmes Miller  
CS.312, 27-31 Clerkenwell Close  
London EC1R 0AT  
T 020 3176 8109  
london@holmesmiller.com

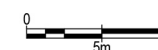

PROJECT	NEWHAVEN SQUARE
DRAWING	PROPOSED LEVEL 2 FLOOR PLAN
SCALE	1:500 @ A3
CHECKED	
NUMBER	4157-X010




NOTES  
Copyright and not to be reproduced without the consent of Holmes Miller.  
DO NOT SCALE. Use figured dimensions only.  
Holmes Miller accepts responsibility for this document only to the commissioning party and not to any other. Holmes Miller does not accept liability for accuracy or veracity of survey information provided by others and used in the preparation of this drawing. All vertical and horizontal dimensions and levels provided by Holmes Miller and based on the survey information provided by others must be checked and verified on site.

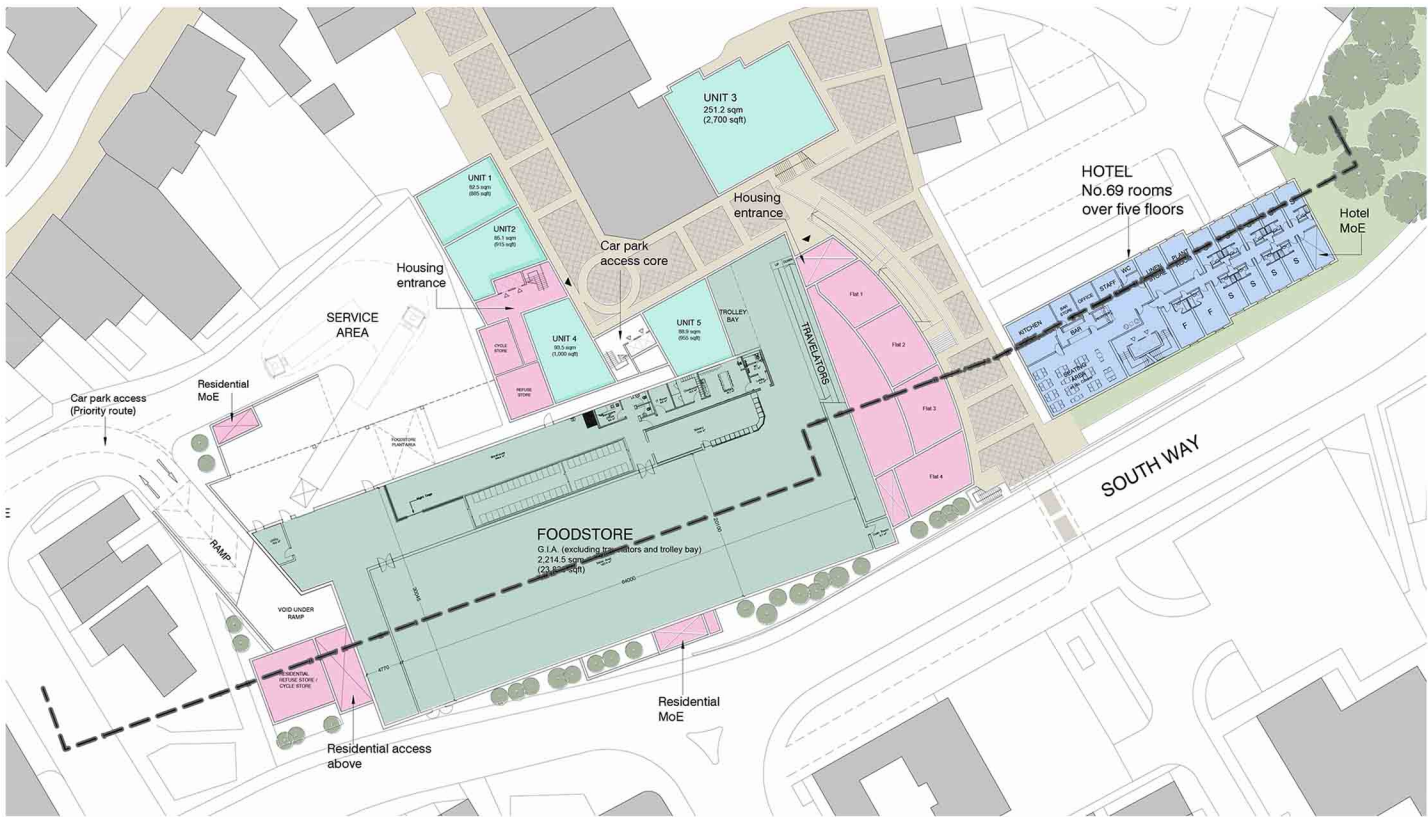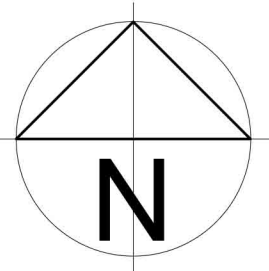

LEVEL 2 KEY PLAN (1:1000)



LEVELS 6 / 7 KEY PLAN (1:1000)

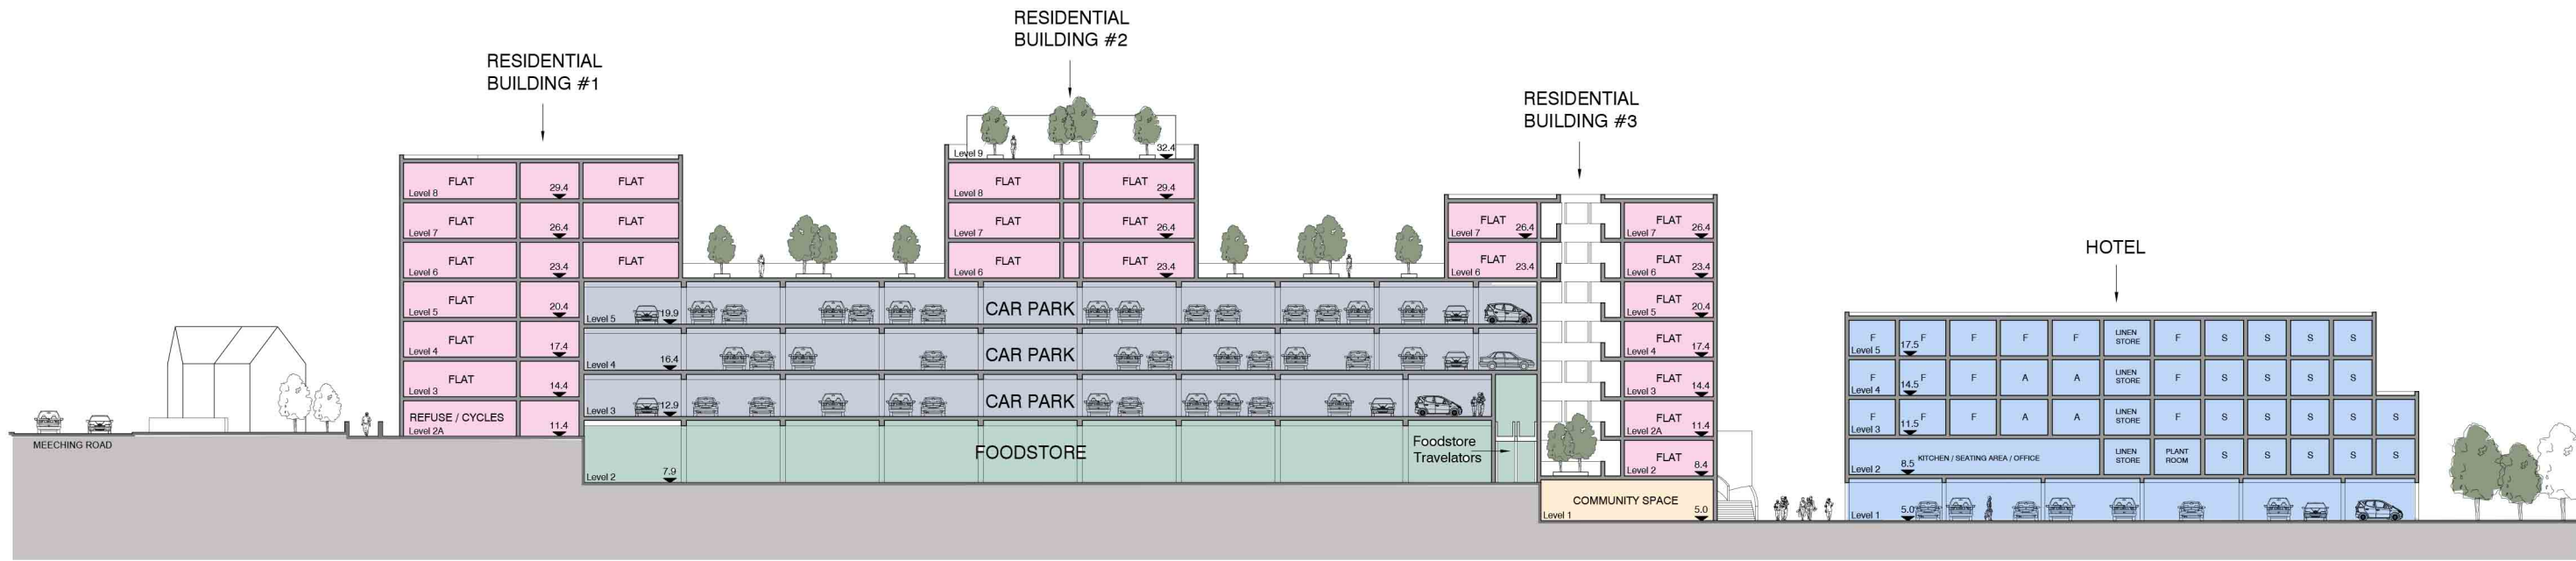

LONGITUDINAL SECTION (1:500)

#	FIRST ISSUE	20.04.18 MN
REV	NOTES	DATE DRAWN



Holmes Miller  
CS.312, 27-31 Clerkenwell Close  
London EC1R 0AT  
T: 020 3176 8109  
london@holmesmiller.com



PROJECT	NEWHAVEN
DRAWING	LONGITUDINAL SECTION
SCALE	1:500 @ A2
CHECKED	
NUMBER	4157-Z010