


<<<<<<<< BOLTON ROAD >>>>>>

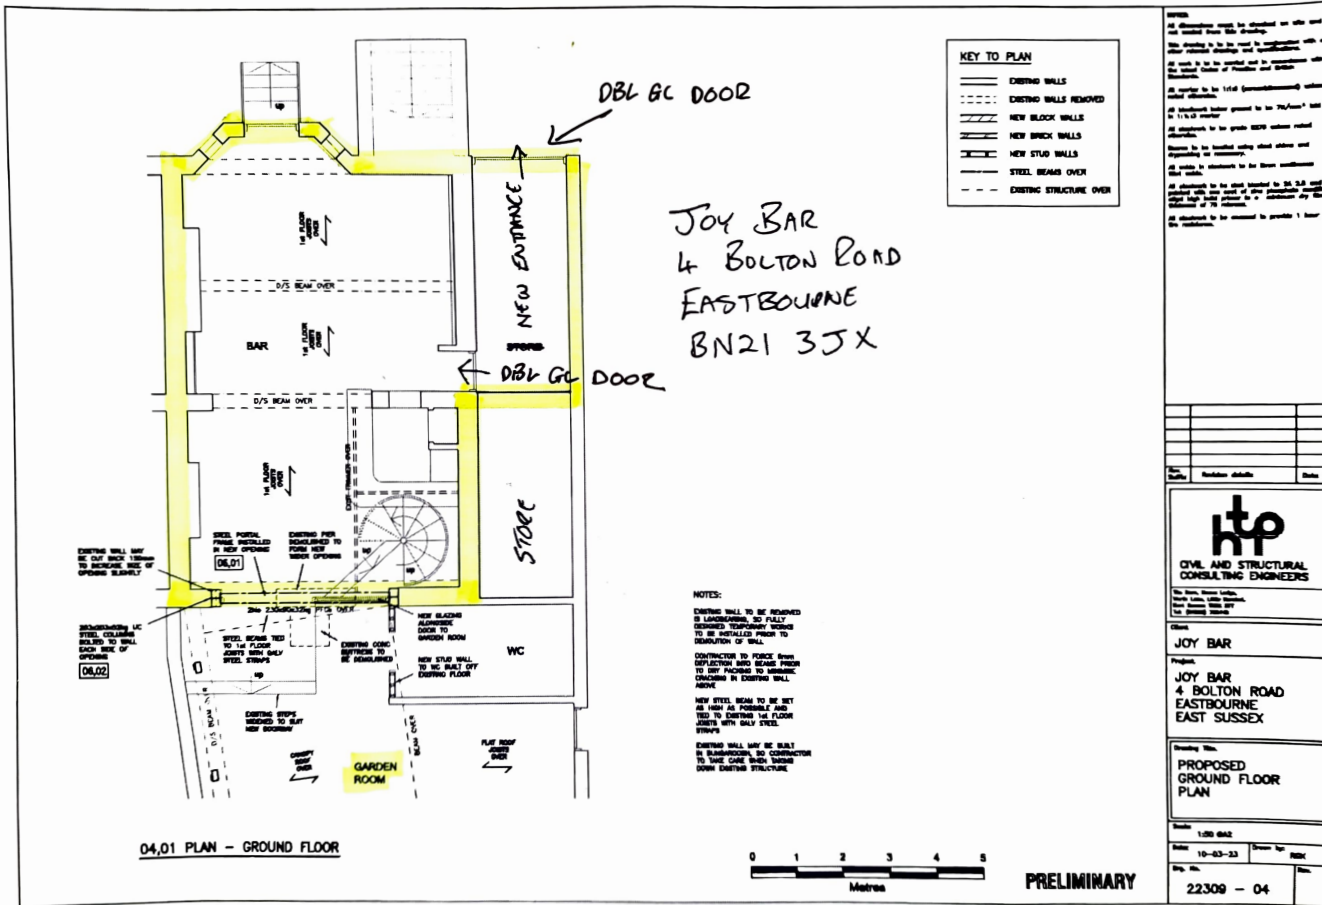

JOY BAR
4 BOLTON ROAD
EASTBOURNE
BN21 3JX

htp
CIVIL AND STRUCTURAL
CONSULTING ENGINEERS


Client: JOY BAR

Project: JOY BAR
4 BOLTON ROAD
EASTBOURNE
EAST SUSSEX

Drawing No: PROPOSED
GROUND FLOOR
PLAN

Scale: 1:50 (A3)

Date: 10-03-23 Drawn by: [blank] Check by: [blank]

Rev. No. 22309 - 04