


Appendix 1 – Draft plans for proposed centre


Design - New Build



Entrance view from carpark

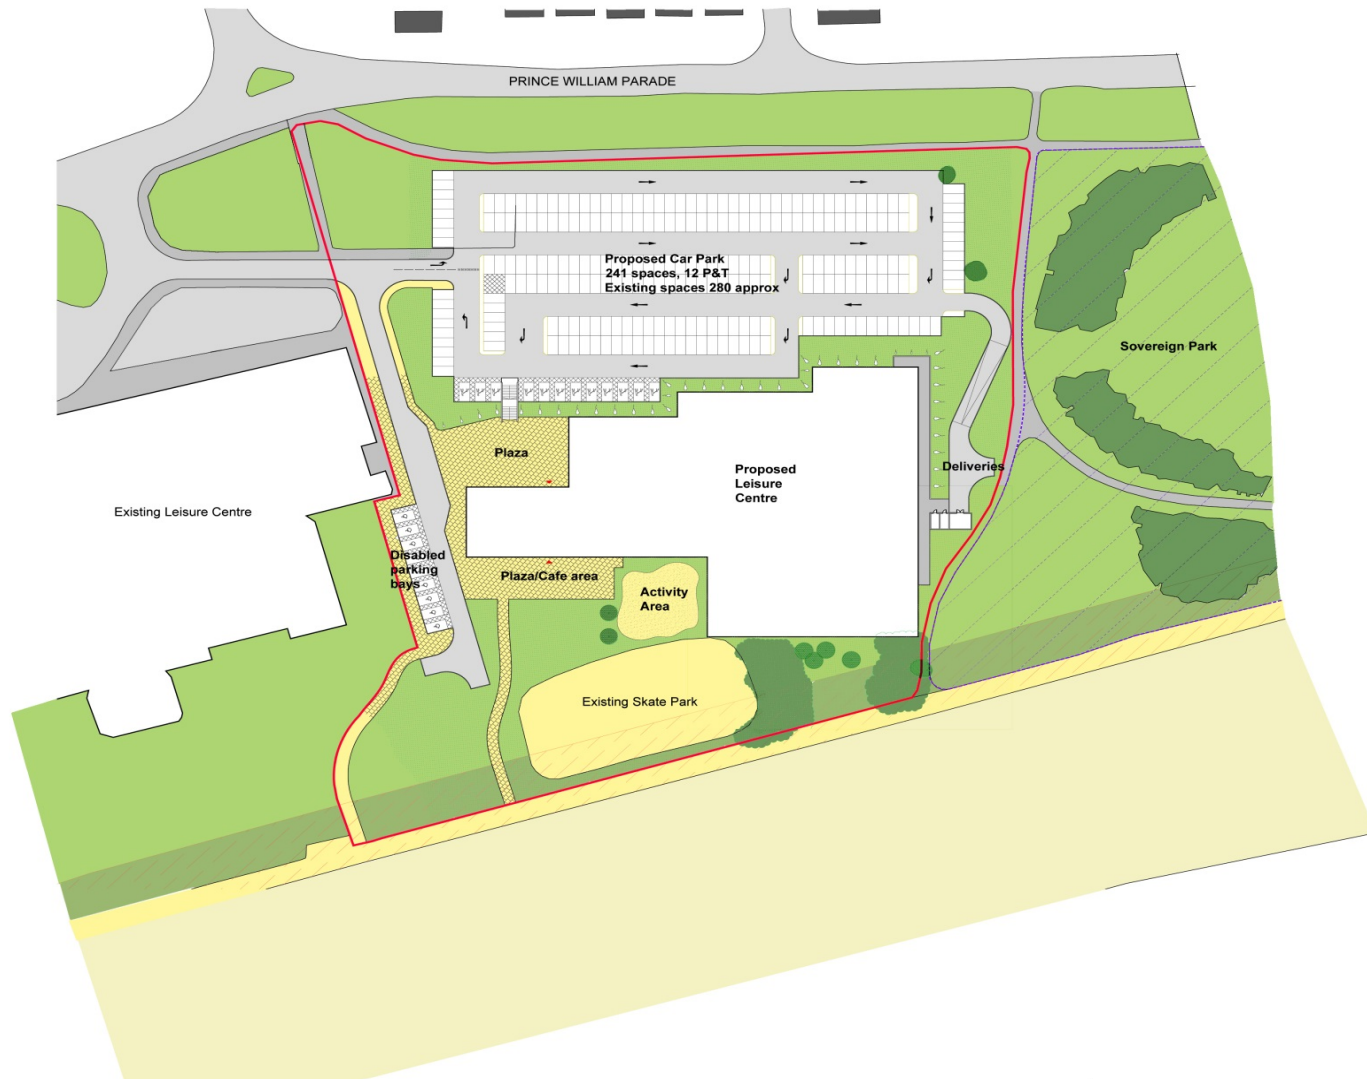

Site Layout

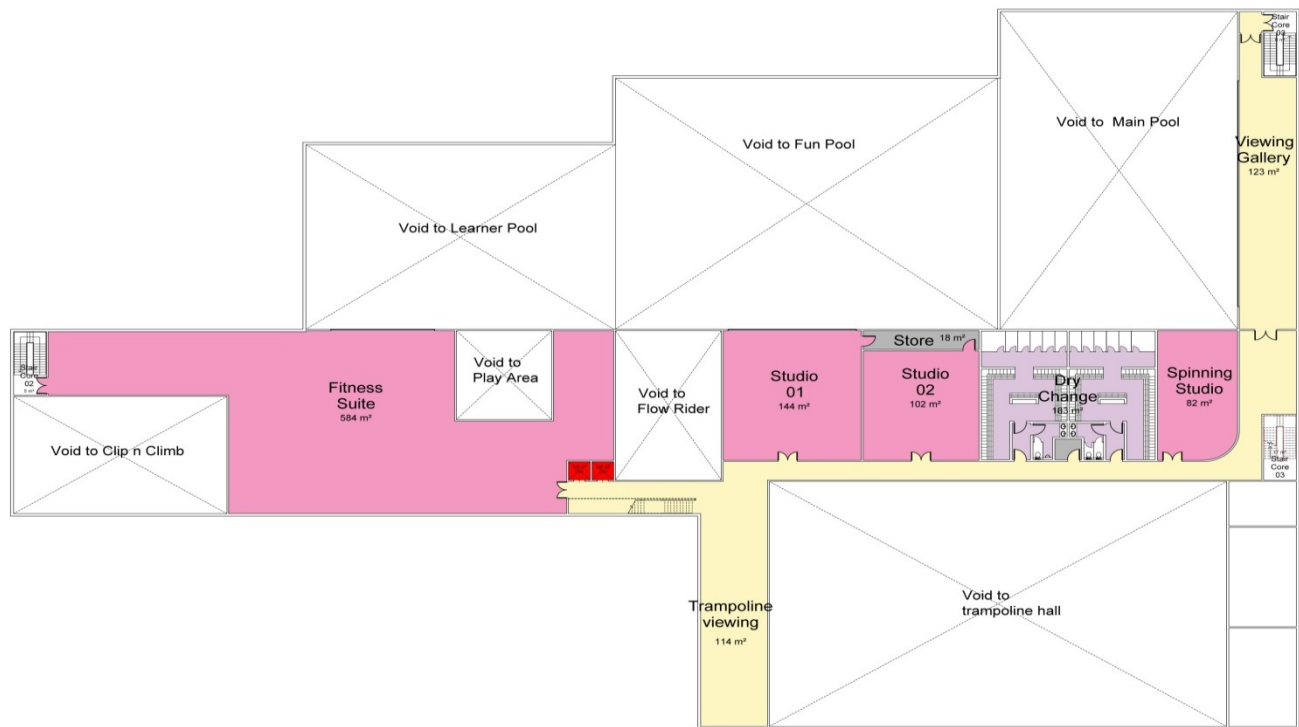


First Floor