



NOTES  
Copyright and not to be reproduced without the consent of Holmes Miller.  
DO NOT SCALE: Use figured dimensions only.  
Holmes Miller accepts responsibility for this document only to the commissioning party and not to any other.  
Holmes Miller does not accept liability for accuracy or veracity of survey information provided by others and used in the preparation of this drawing. All vertical and horizontal dimensions and levels provided by Holmes Miller and based on the survey information provided by others must be checked and verified on site.

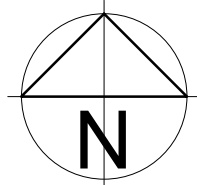


NEW BUILT

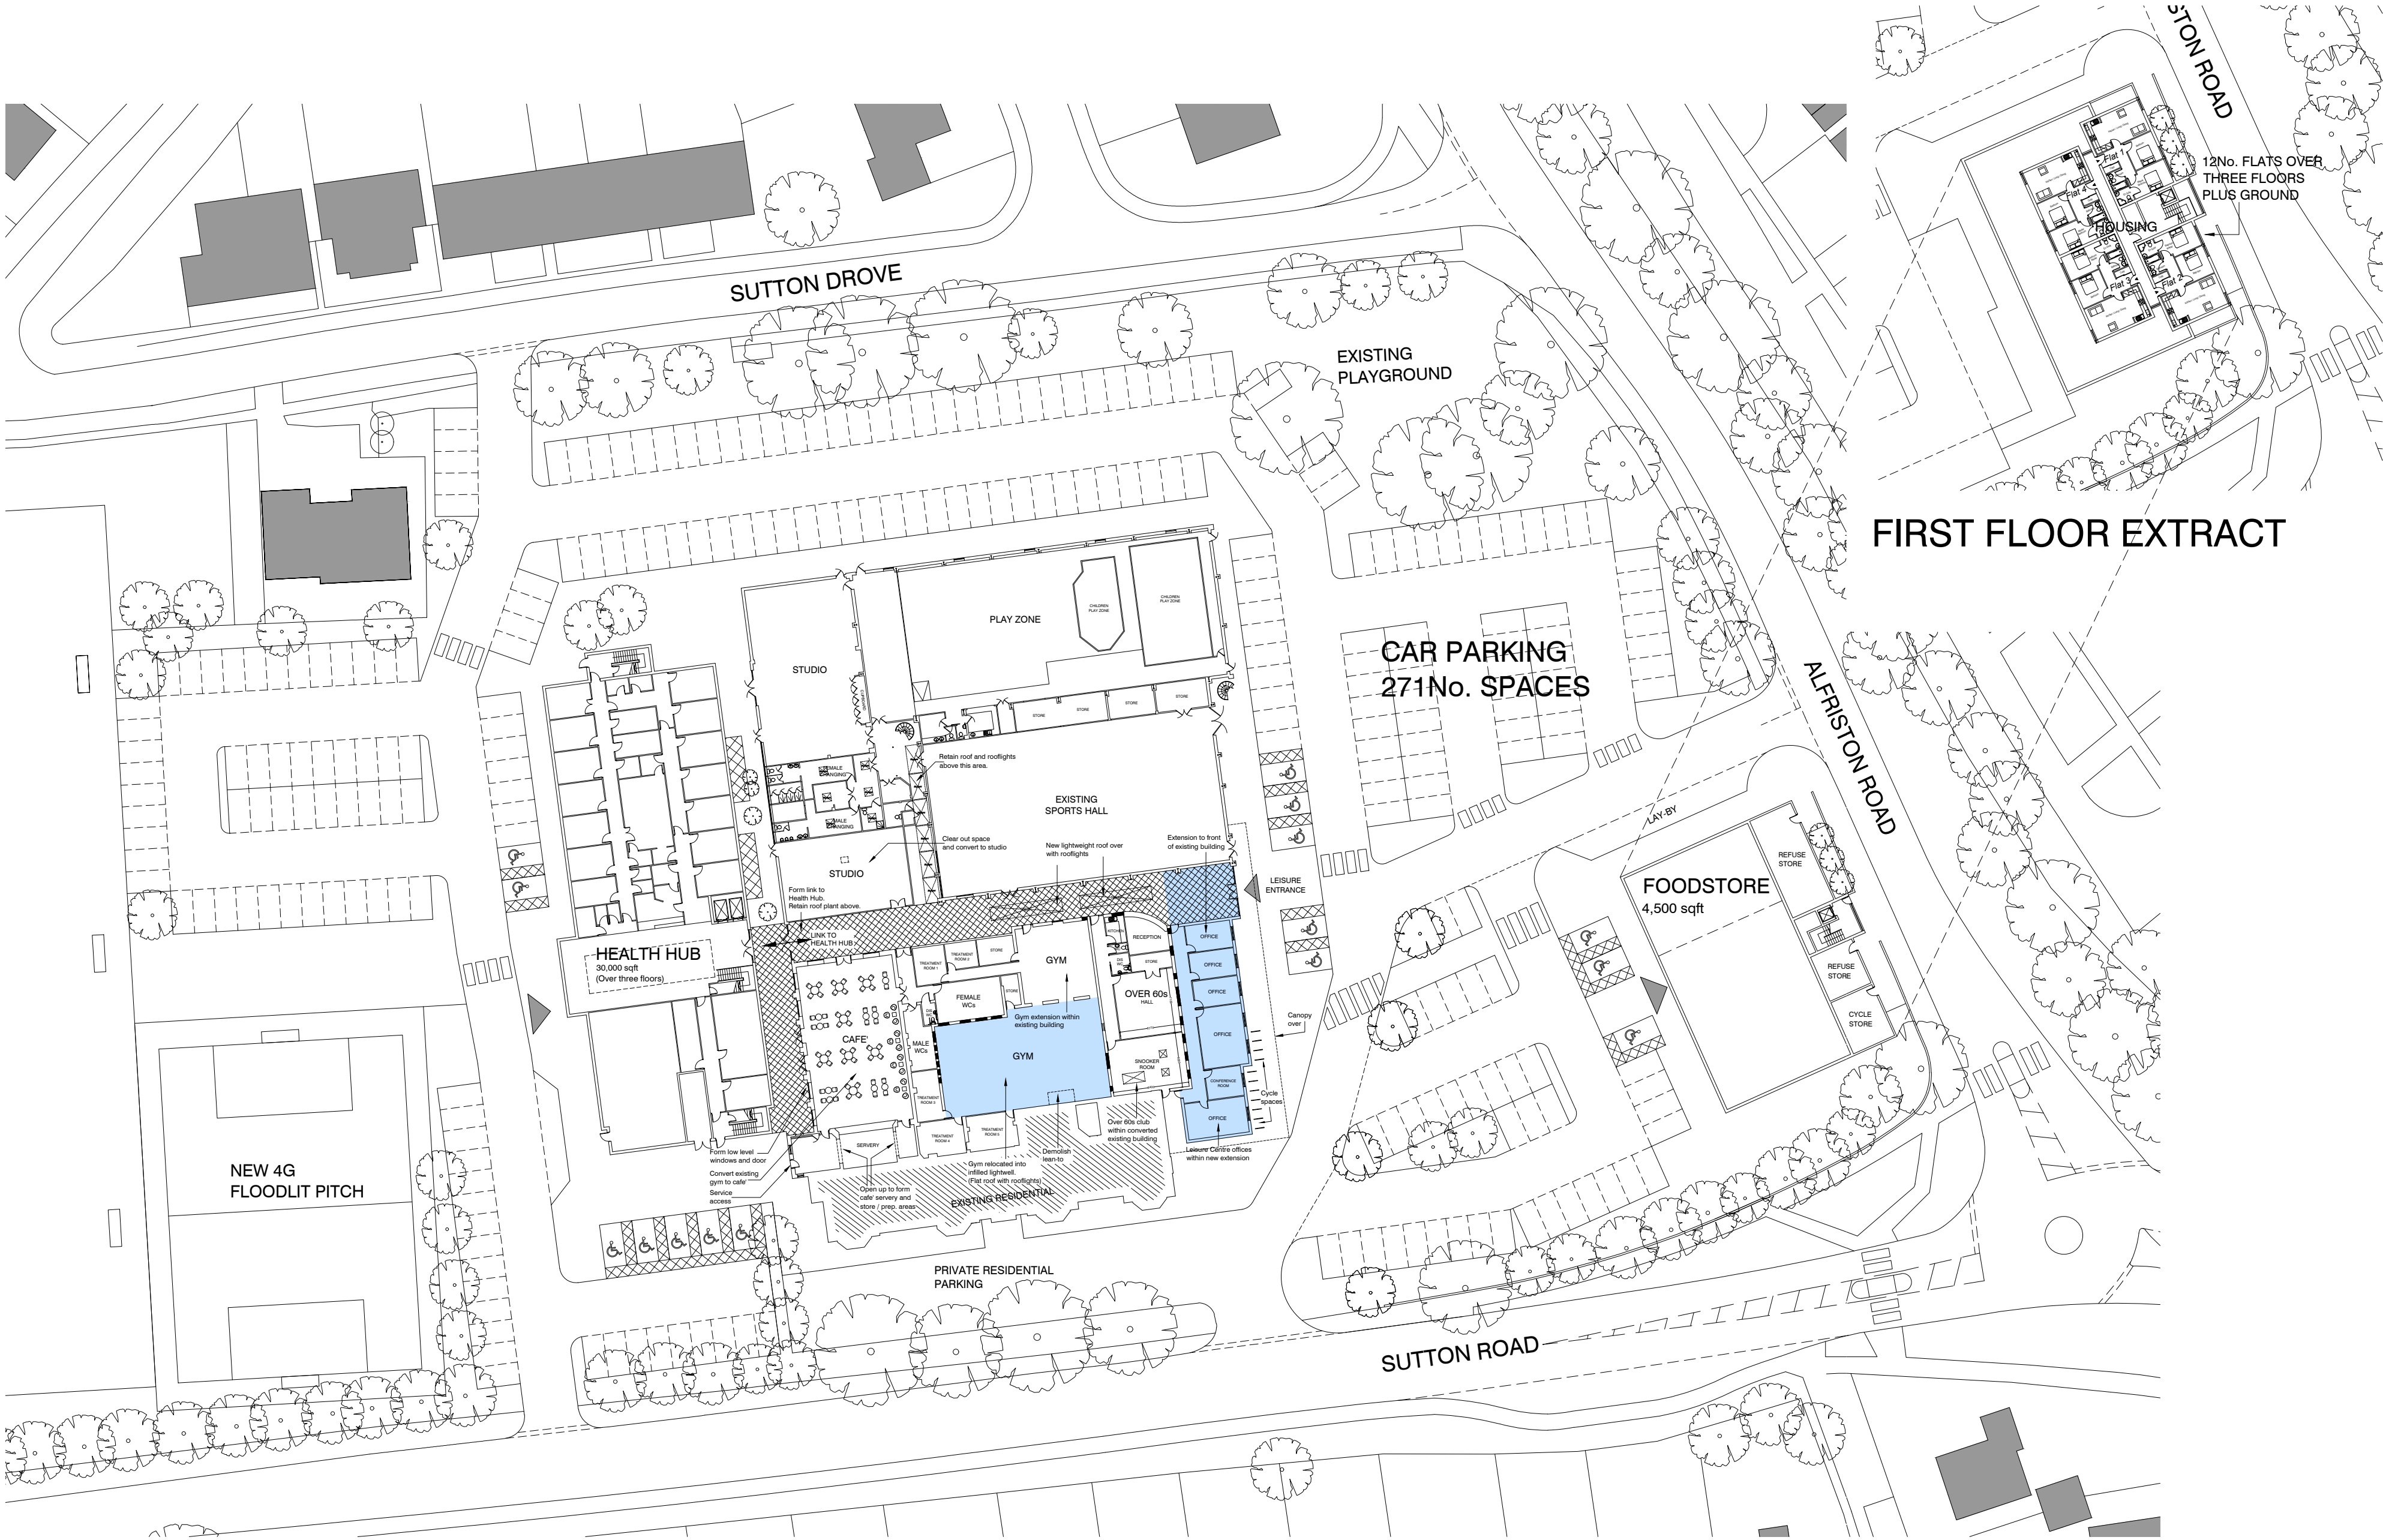

PROPOSED GROUND FLOOR - OPTION 21

#	FIRST ISSUE	MN	#	25.05.19
REV	DESCRIPTION	DRAWN	APP	DATE

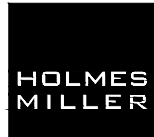

Architects

Holmes Miller  
CS.312  
27-31 Clerkenwell Close  
London EC1R 0AT  
T: 020 3176 8109  
london@holmesmiller.com

PROJECT  
SUTTON ROAD  
SEAFORD

DRAWING  
GROUND AND FIRST  
PROPOSED PLANS  
OPTION 21

SCALE 1:500 @ A2	CHECKED
NUMBER 4155-A133	