



PERMATECTURE

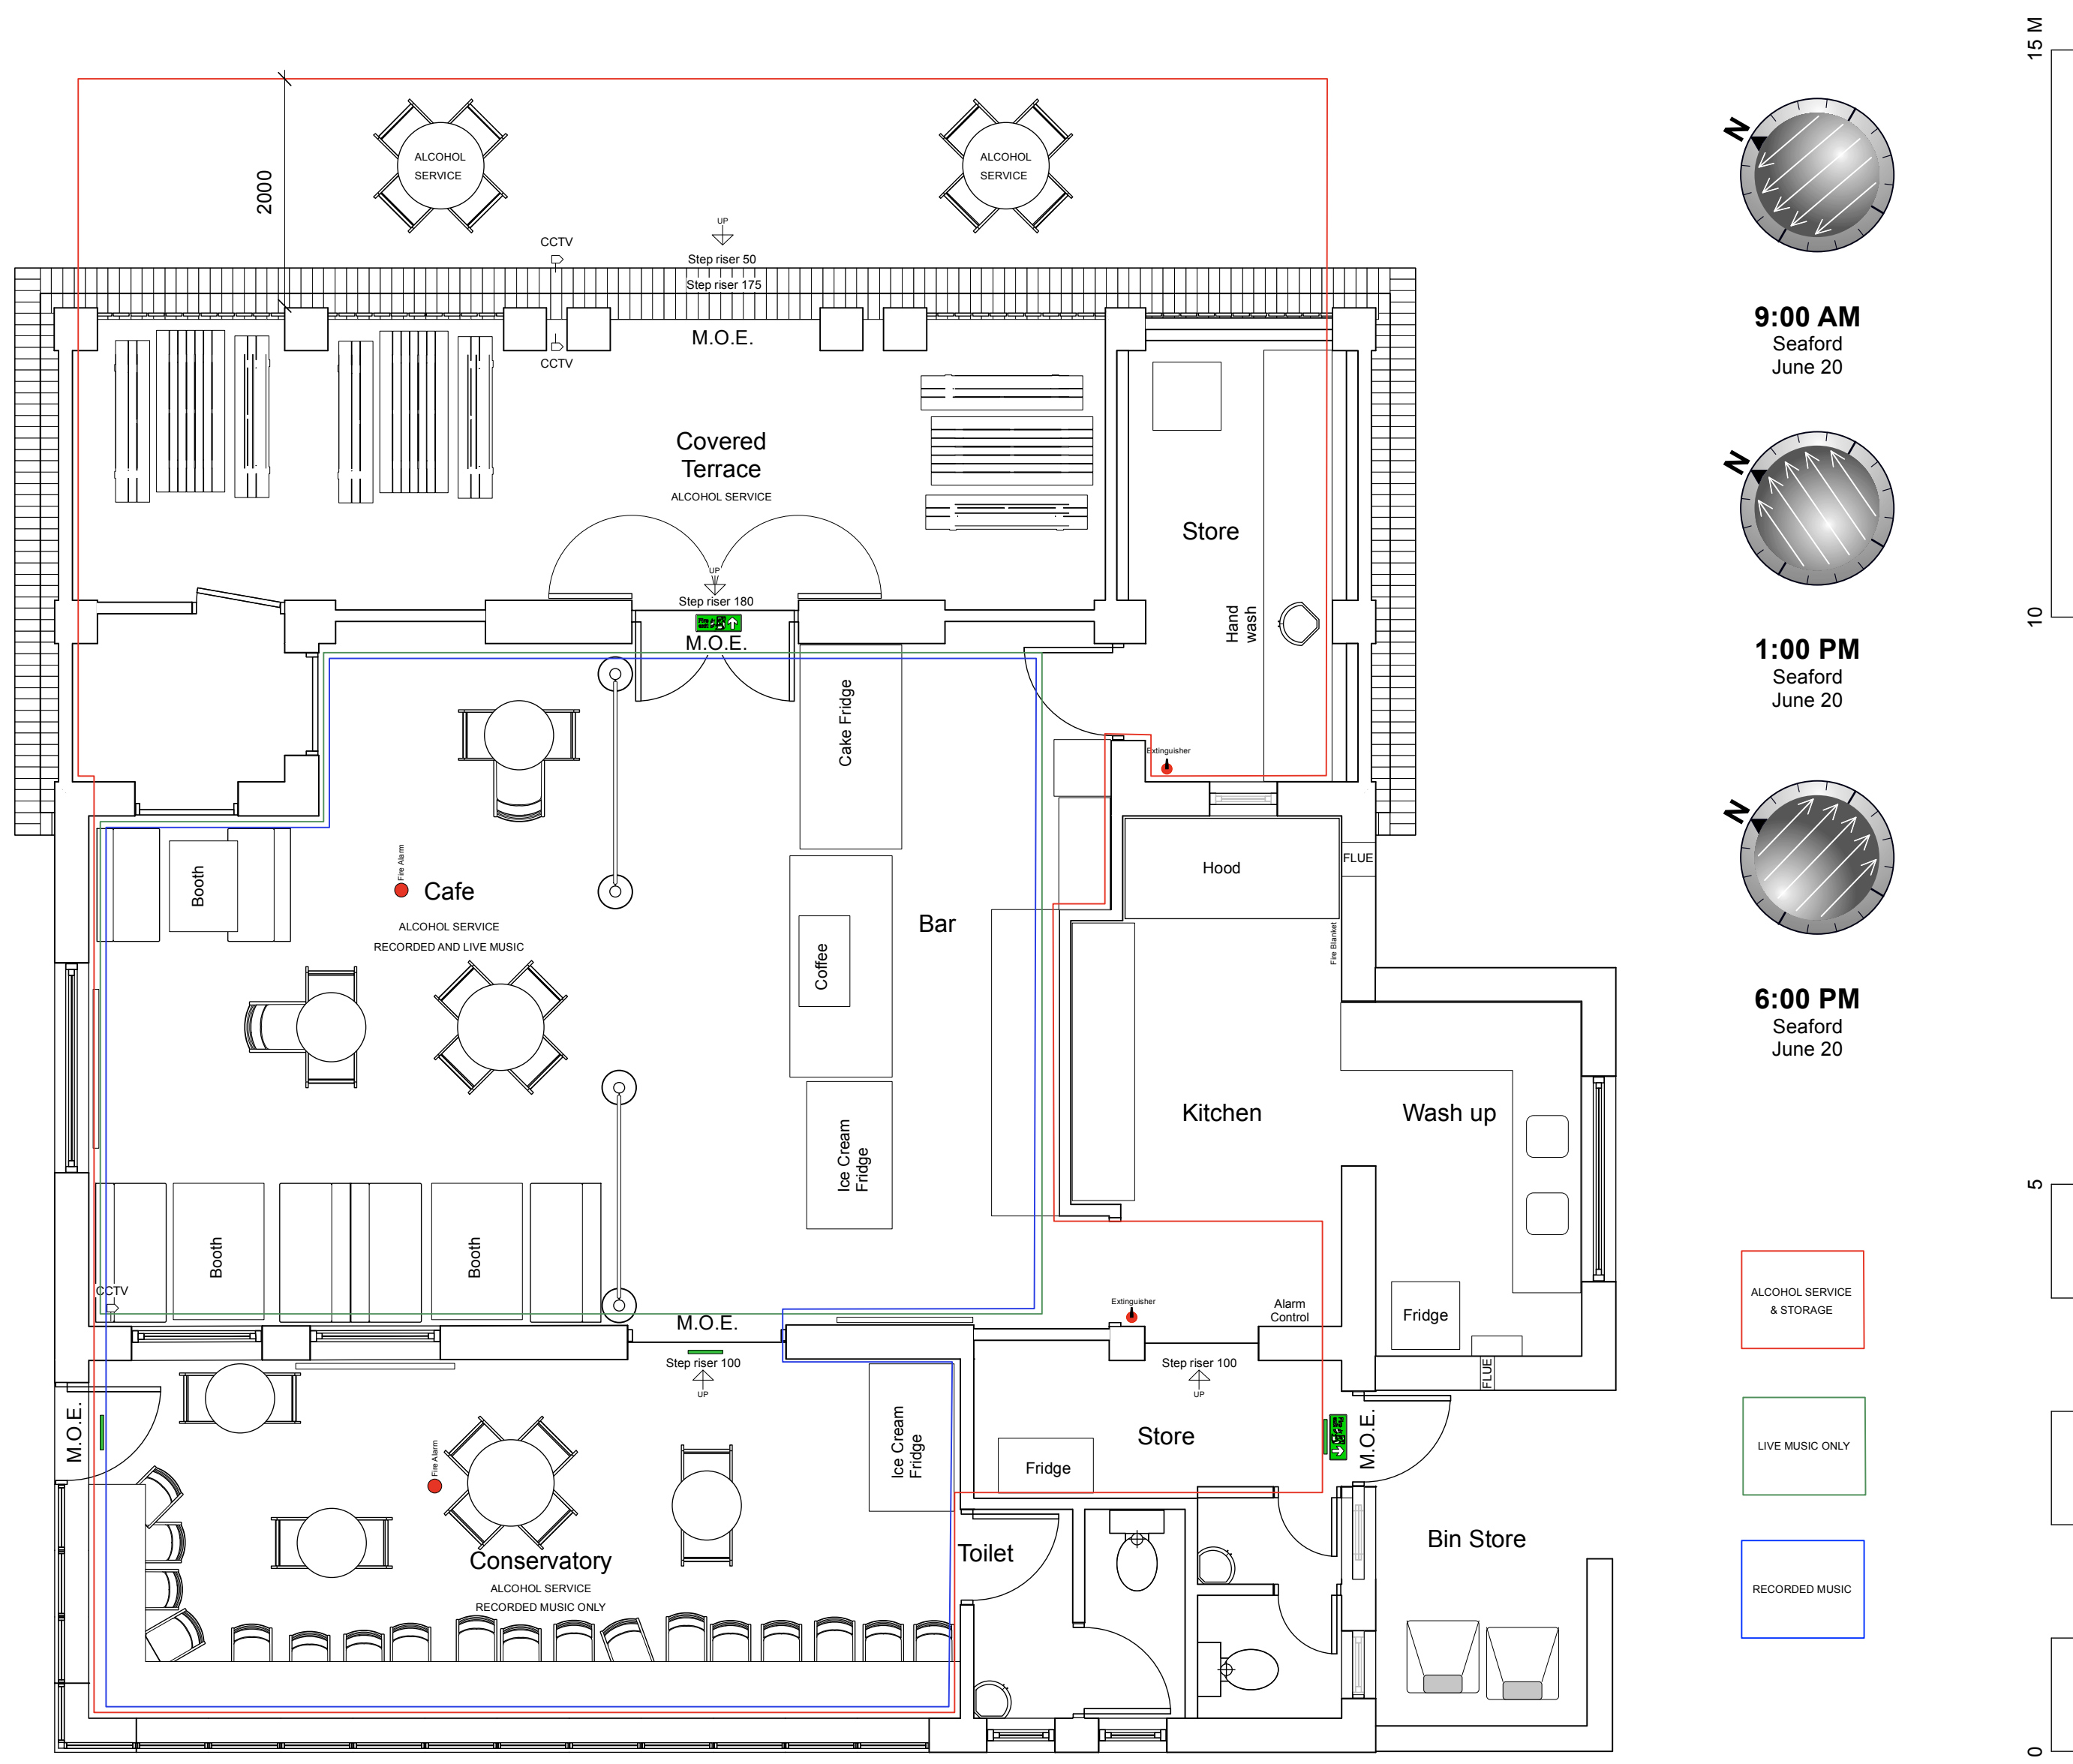

Revisions

No.	Date	Desc

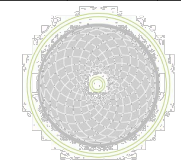

Tel: 07745 377728
 Email: jason@permatecture.co.uk
 Permatecture Ltd.
 12a Marlborough Place
 Brighton
 BN1 1WN

CAD FILE: Papachinos.vwx

DWG No.: P 100

DATE: 14/01/2023

DRAWN BY: Jason Fendick
BSc (Hons) ICIOB

Planning
 The Salts Cafe
 Salts Recreation Ground
 Seaford
 BN25 1DR

1

The Salts Cafe - General Arrangement Plan
 Scale: 1:50 @ A2